

# **LAPIANTA**

# MISR ITALIA



# ABOUT MISR ITALIA PROPERTIES




Built on a philosophy of creativity and innovation, we offer our clients trendsetting projects with unique concepts and designs that are unmatched in the market, all inspired by them.

We established ourselves as one of the largest, most innovative, diverse and reliable real estate developers in Egypt. Recognized for our dynamic projects, we have penetrated the market with a diversity of residential, coastal, commercial and hospitality projects.

Misr Italia Properties has been at the vanguard of Egypt's rapid real estate developments, since its inception. We acknowledge the need for masterful planning, and we provide sustainable development destinations in Egypt with distinguished concepts for the ever-growing market of the real estate.

# THE BIG SMALL CITY

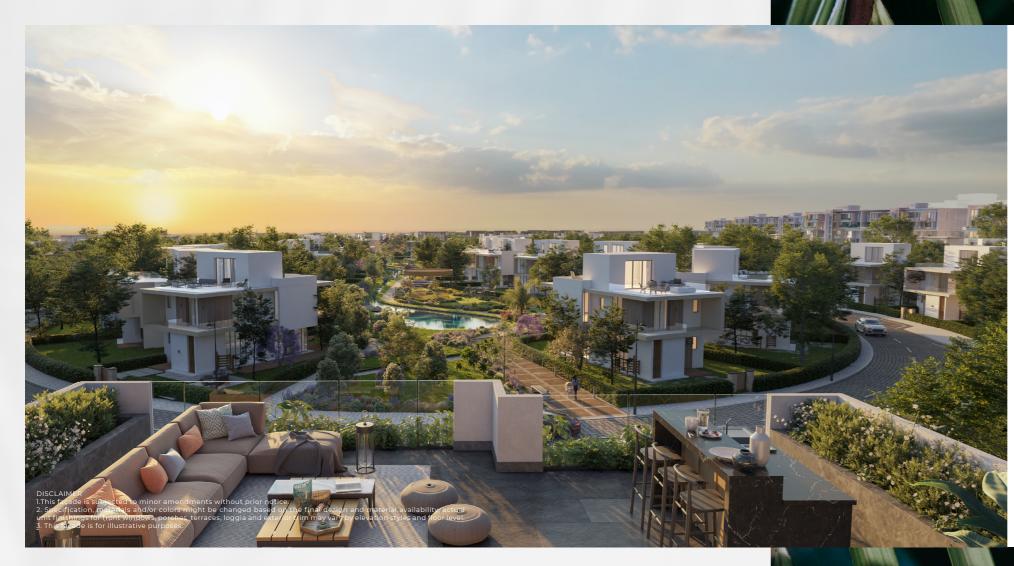

spaces.

## IL BOSCO City is Misr Italia Properties residential project in the heart of New Cairo. The project spreads over 268 Acres with a unique concept inspired by Italian

landscape integrating a self-sustainable and smart landscape with adaptive open

# LOCATION

IL BOSCO City - New Cairo, is centrally located in the extension of the Golden Square with accessibility to all services and facilities in New Cairo, Shorouk, Madinaty and New Capital providing an optimum location for residents to retreat from their hectic life yet stay connected.

5 MinsAdministrative Capital

**5 Mins** Madinaty

**15 Mins** St. 90<sup>th</sup>

★ 25 Mins Cairo Airport 5 Mins Suez Road

222 10 Mins East Ring Road

**20 Mins** Ring Road

**30 Mins** Heliopolis



# MASTER PLAN

IL BOSCO City masterplan is designed by the International Italian Architect Stefano Boeri most notably known for the Vertical Forest in Milan, the Villa Méditerranée in Marseille, and the House of the Sea of La Maddalena with the help of renowned consultants Callison RTKL and DMA for Design & Engineering Consultancy.

1	VILLAS
2	GREEN RIVER
3	COMMUNITY CENTER
4	APARTMENTS
5	COMMERCIAL DISTRICT
6	SPORTS CLUB
7	INTERNATIONAL SCHOOL
8	MEDICAL CENTER
9	SKY BRIDGE
10	ENTRY GATES

10









# BETTER QUALITY OF LIFE

IL BOSCO City is developed by masterminds who were keen to integrate all factors that deliver a better quality of life to its residents. The aim of the project is to provide a fully integrated city to the homeowners, allowing access to all the amenities found around the great municipality that is Cairo today while at the same time enjoying the serene open green spaces in a private gated community. Each zone in IL BOSCO City has a different story to tell, diverse nature typography & a mood setter.






DISCLAIMER 1.This façade is subjected to minor amendments without prior notice. fication, materials and/or colors might be changed based on the final design and material availability, actual ishings for front windows, porches, terraces, loggia and exterior trim may vary by elevation styles and floor level.



# THE FIRST **15** MIN CITY IN EGYPT

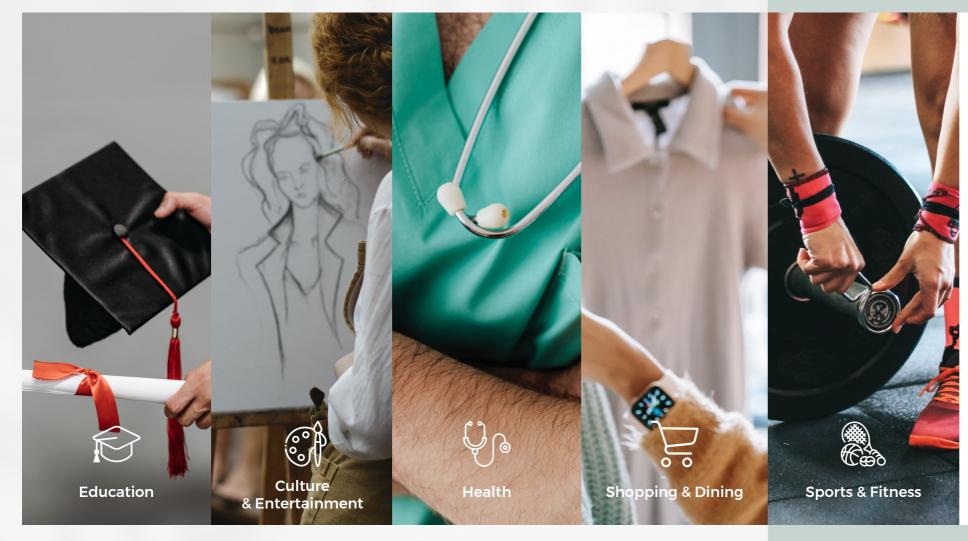

IL BOSCO City - New Cairo introduces a first in Egypt urban planning concept - The 15 Minute City which is based on the concept of enriching all homeowners' lives where all their essential needs are only 15 mins away from their home walking or cycling promoting a pollution-free environment and healthier lifestyle. Bringing your education, health, offices, sports, shopping and entertainment needs all within a 15minute distance from you.



# SMART CITY



costs.

Honeywell

IL BOSCO City is a smart city in collaboration with Honeywell. It integrates all smart features that enhances efficient utility of resources from smart irrigation, smart buildings, water leakage detection, smart waste management to many more. Which in return ensure homeowners' safety and decreases all long-term maintenance



# IL BOSCO CITY AMENITIES



- Signature Clubhouses
- Sports Club
- International School
- **Medical Center**
- State-of-the-art commercial hub
- Forest like environment
  - Walkable areas
  - Water features
  - Verdant landscapes
  - Smart city features



# ALLURING VIEWS





La Pianta homes are surrounded by the Green River, the green connective pedestrian forest that connects you to all the amenities and neighborhoods in IL BOSCO City without crossing streets with amenities embedded all along from walking & biking lanes, reading corners, green playgrounds to botanical gardens.

# LAPIANTA HOMES



This exceptional neighborhood comprises flawlessly overlooking breathtaking views of spectacular greenery and shimmering water features for a serene and relaxing experience.



# NATURE'S SYMPHONY



La Pianta features spacious and various types of Villas complemented by sweeping scenic views of verdant landscape and water features where you can take in nature's breeze during your morning jog while being surrounded by picturesque views and soothing sounds of water, steps away from your home.

# UNPARALLELED LIFESTYLE






La Pianta is an exclusive and intimate community of premium villas in the heart of IL BOSCO City, it is designed to ensure privacy to homeowners' while enjoying mesmerizing views of the sunrays and the purifying greenery.






# BEAUTY ALL AROUND

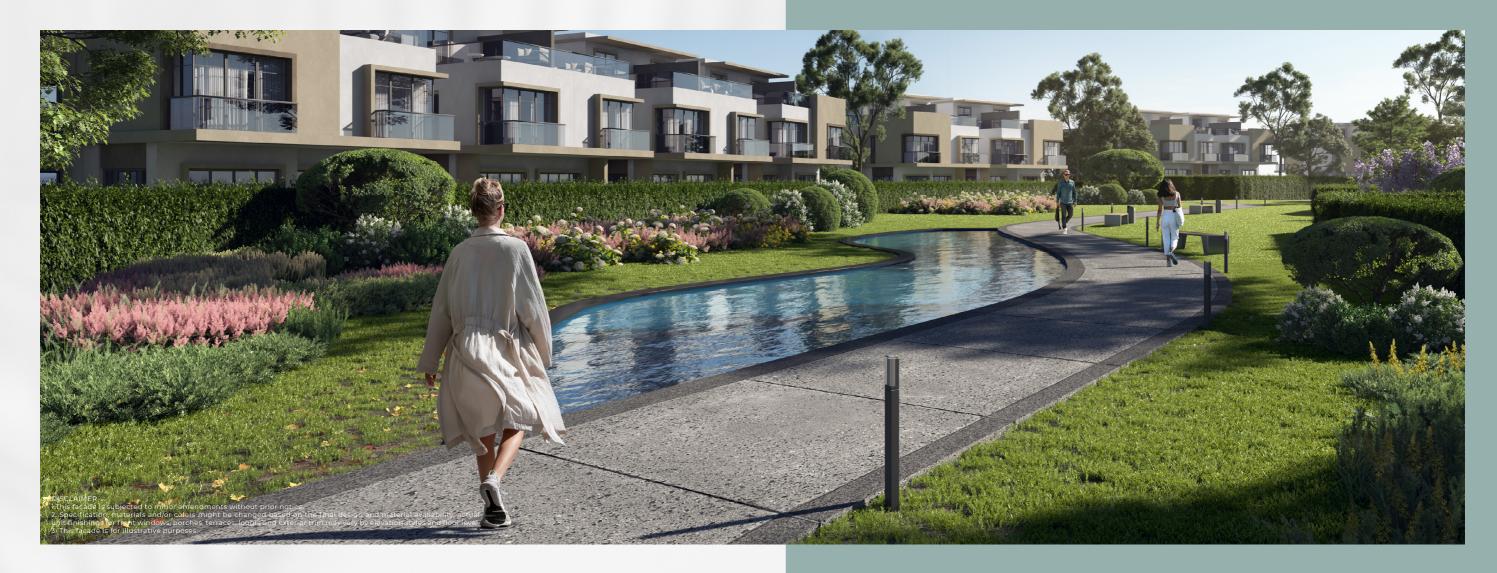

# PREMIUM CLUBHOUSE

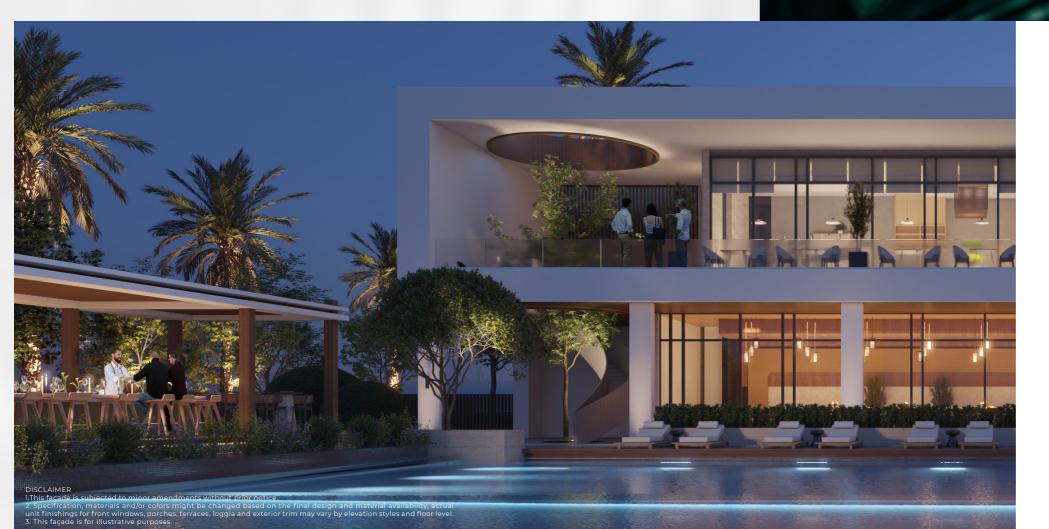


any other.



### At La Pianta, enjoy pedestrian connectivity to La Pianta premium dedicated Clubhouse where you can enjoy a dip in the pool while having a delicious meal with your family and friends promising a living experience unlike



# IAPIANTA CLUBHOUSE

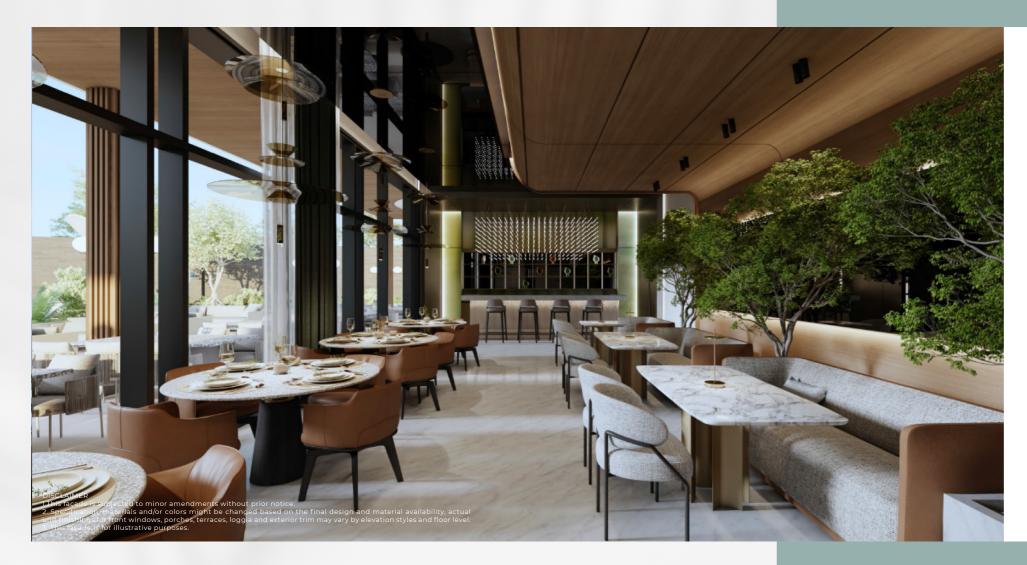

La Pianta premium Clubhouse integrates all essential needs steps away from your home for an unmatched living experience offering premium amenities and facilities exclusively for you including swimming pool, retail & dining options, gym and many more.



## SOUTH LAND MASTER PLAN

## LA PIANTA MASTER PLAN



DISCLAIMER 1. Actual spaces areas may vary from the stated area in the masterplan. 2. Drawing is not to scale.

The developer reserves the right to make technical revisions, without notices.
Each garden plot shape will vary based on the location of the building in the masterplan

DISCLAIMER

1. Actual spaces areas may vary from the stated area in the masterplan.

Drawing is not to scale.
The developer reserves the right to make technical revisions, without notices







## STANDALONE VILLA **A**



This façade is subjected to minor amendments without prior notice. . Specification, materials and/or colors might be changed based on the final design nit finishings for front windows, porches, terraces, loggia and exterior trim may vary b This façade is for illustrative purposes.

l availability, actual tyles and floor level.

## STANDALONE VILLA A

TOTAL AREA INTERNAL AREA ROOF TERRACE

459.0 m<sup>2</sup> 353.0 m<sup>2</sup> 106.0 m<sup>2</sup>

### Ground Floor Area: 155.0 m<sup>2</sup>



#### Ground Floor Plan

NO.	ROOM	DIMENSIONS
01	TERRACE	4.85m X 3.25m
02	<b>RECEPTION &amp; DINING</b>	8.90m X 6.10m
03	KITCHEN	3.70m X 3.20m
04	GUEST TOILET	2.35m X 1.50m
05	MAID'S ROOM	3.60m X 1.40m
06	MAID'S BATHROOM	2.20m X 1.10m
07	DRIVER'S ROOM	2.40m X 1.80m
08	DRIVER'S BATHROOM	1.80m X 1.10m
09	GUEST ROOM	3.70m X 3.60m
10	GUEST BATHROOM	2.35m X 1.60m
11	ENTRANCE PORCH	2.30m X 1.30m
12	LOBBY	6.50m X 1.40m
13	MAIN ENTRANCE	
14	VALLEY ACCESS	

First Floor Area: 157.0 m<sup>2</sup>



First Floor Plan

NO.	ROOM	DIMENSIONS
01	MASTER BEDROOM	3.70m X 3.60m
02	MASTER DRESSING ROOM	2.50m X 1.50m
03	MASTER BATHROOM	2.50m X 1.80m
04	BATHROOM	2.50m X 2.10m
05	BEDROOM 1	3.80m X 3.60m
06	DRESSING ROOM	2.50m X 1.60m
07	BATHROOM	2.50m X 1.60m
08	LAUNDRY	1.10m X 1.10m
09	KITCHENETTE	1.20m X 2.90m
10	LIVING ROOM	3.70m X 3.30m
11	BEDROOM 2	3.60m X 3.60m
12	BEDROOM 3	3.60m X 4.50m
13	TERRACE 1	1.10m X 1.70m
14	TERRACE 2	4.10m X 1.20m

DISCLAIMER 1. All rooms dimensions are measured to structural elements and exclude wall finished and construction tolerances. 2. All dimensions have been provided by our consultant architects. 3. All materials, dimensions and drawings are approximate, information subject to change without notice. 4. Actual areas may vary from the-stated area, Drawings not to scale. The developer reserves the right to make revisions. 5. Actual unit areas, front windows, porches, terraces, loggia and exterior trim detail may vary by elevation styles and floor level.

DISCLAIMER 1. All rooms dimensions are measured to structural elements and exclude wall finished and construction tolerances. 2. All dimensions have been provided by our consultant architects. 3. All materials, dimensions and drawings are approximate, information subject to change without notice. 4. Actual areas may vary from the-stated area, Drawings not to scale. The developer reserves the right to make revisions. 5. Actual unit areas, front windows, porches, terraces, loggia and exterior trim detail may vary by elevation styles and floor level.

### Roof Floor Area: 41.0 m<sup>2</sup>



#### Roof Terrace Plan

NO.	ROOM	DIMENSIONS
01	LIVING ROOM	3.70m X 4.00m
02	TOILET	1.30m X 2.30m
03	KITCHENETTE	2.40m X 0.60m
04	ROOF TERRACE 1	9.20m X 6.90m
05	ROOF TERRACE 2	9.00m X 7.00m

## STANDALONE VILLA **B**



DISCLAIMER .This façade is subjected to minor amendments without prior notice. 2. Specification, materials and/or colors might be changed based on the final desigr unit finishings for front windows, porches, terraces, loggia and exterior trim may vary l 8. This façade is for illustrative purposes.

l availability, actual tyles and floor level.

## STANDALONE VILLA B

TOTAL AREA	361.9 m <sup>2</sup>
INTERNAL AREA	279.3 m <sup>2</sup>
ROOF TERRACE	82.6 m <sup>2</sup>

### Ground Floor Area: 117.8 m<sup>2</sup>



#### Ground Floor Plan

NO.	ROOM	DIMENSIONS
01	ENTRANCE PORCH	3.30m X 1.10m
02	ENTRANCE LOBBY	1.70m X 5.80m
03	<b>RECEPTION &amp; DINING</b>	7.20m X 7.20m
04	TERRACE	3.30m X 1.10m
05	KITCHEN	3.60m X 3.00m
06	LOBBY	1.60m X 1.30m
07	GUEST TOILET	1.90m X 1.30m
08	MAID'S ROOM	2.30m X 1.80m
09	MAID'S BATHROOM	1.20m X 1.80m
10	DRIVER'S ROOM	1.80m X 2.10m
11	DRIVER'S BATHROOM	1.70m X 1.10m

### First Floor Area: 130.2 m<sup>2</sup>



#### First Floor Plan

NO.	ROOM	DIMENSIONS
01	LOBBY/KITCHENETTE	1.30m X 5.90m
02	LIVING ROOM	3.40m X 3.80m
03	MASTER BEDROOM	3.70m X 4.80m
04	MASTER LOBBY	1.40m X 2.50m
05	MASTER DRESSING ROOM	2.20m X 1.80m
06	MASTER BATHROOM	2.20m X 2.30m
07	TERRACE	3.60m X 1.10m
08	LOBBY	1.40m X 1.60m
09	LAUNDRY	1.40m X 1.60m
10	BATHROOM	2.20m X 2.30m
11	BEDROOM 1	3.60m X 3.90m
12	BEDROOM 2	3.60m X 3.80m
13	TERRACE	3.80m X 0.90m

DISCLAIMER 1. All rooms dimensions are measured to structural elements and exclude wall finished and construction tolerances. 2. All dimensions have been provided by our consultant architects. 3. All materials, dimensions and drawings are approximate, information subject to change without notice. 4. Actual areas may vary from the-stated area, Drawings not to scale. The developer reserves the right to make revisions. 5. Actual unit areas, front windows, porches, terraces, loggia and exterior trim detail may vary by elevation styles and floor level.

DISCLAIMER 1. All rooms dimensions are measured to structural elements and exclude wall finished and construction tolerances. 2. All dimensions have been provided by our consultant architects. 3. All materials, dimensions and drawings are approximate, information subject to change without notice. 4. Actual areas may vary from the-stated area, Drawings not to scale. The developer reserves the right to make revisions. 5. Actual unit areas, front windows, porches, terraces, loggia and exterior trim detail may vary by elevation styles and floor level.

Roof Floor Area: 31.3 m<sup>2</sup>



Roof Terrace Plan

NO.	ROOM	DIMENSIONS
01	LIVING ROOM	4.80m X 3.50m
02	TOILET	1.20m X 1.90m
03	LOBBY/KITCHENETTE	1.20m X 1.50m
04	ROOF TERRACE 1	7.50m X 4.90m
05	ROOF TERRACE 2	7.40m X 7.00m

## STANDALONE VILLA C



DISCLAIMER 1.This façade is subjected to minor amendments without prior notice. 2. Specification, materials and/or colors might be changed based on the final de unit finishings for front windows, porches, terraces, loggia and exterior trim may v 3. This façade is for illustrative purposes.

l availability, actual tyles and floor level.

## STANDALONE VILLA C

TOTAL AREA INTERNAL AREA ROOF TERRACE

321.0 m<sup>2</sup> 246.0 m<sup>2</sup> 75.0 m<sup>2</sup>

### Ground Floor Area: 102.0 m<sup>2</sup>



#### Ground Floor Plan

NO.	ROOM	DIMENSIONS
01	TERRACE	7.70m X 1.65m
02	<b>RECEPTION &amp; DINING</b>	7.30m X 7.70m
03	KITCHEN	3.60m X 2.30m
04	GUEST TOILET	2.40m X 1.20m
05	MAID'S ROOM	2.00m X 1.50m
06	MAID'S BATHROOM	1.10m X 1.40m
07	ENTRANCE PORCH	1.30m X 0.90m
08	ENTRANCE LOBBY	2.00m X 1.50m
09	MAIN ENTRANCE	
10	VALLEY ACCESS	

#### First Floor Area: 114.0 m<sup>2</sup>



#### First Floor Plan

NO.	ROOM	DIMENSIONS
01	MASTER BEDROOM	3.60m X 4.10m
02	MASTER DRESSING ROOM	2.80m X 1.70m
03	MASTER BATHROOM	1.80m X 2.30m
04	BATHROOM	1.80m X 2.30m
05	BEDROOM 1	3.60m X 3.60m
06	LAUNDRY	1.80m X 1.70m
07	TERRACE	3.70m X 1.40m
08	LIVING ROOM	3.70m X 3.40m
09	BEDROOM 2	3.60m X 3.65m
10	TERRACE	7.35m X 1.00m
11	LOBBY	4.45m X 1.20m

DISCLAIMER 1. All rooms dimensions are measured to structural elements and exclude wall finished and construction tolerances. 2. All dimensions have been provided by our consultant architects. 3. All materials, dimensions and drawings are approximate, information subject to change without notice. 4. Actual areas may vary from the-stated area, Drawings not to scale. The developer reserves the right to make revisions. 5. Actual unit areas, front windows, porches, terraces, loggia and exterior trim detail may vary by elevation styles and floor level.

DISCLAIMER 1. All rooms dimensions are measured to structural elements and exclude wall finished and construction tolerances. 2. All dimensions have been provided by our consultant architects. 3. All materials, dimensions and drawings are approximate, information subject to change without notice. 4. Actual areas may vary from the-stated area, Drawings not to scale. The developer reserves the right to make revisions. 5. Actual unit areas, front windows, porches, terraces, loggia and exterior trim detail may vary by elevation styles and floor level.

### Roof Floor Area: 30.0 m<sup>2</sup>



#### Roof Terrace Plan

NO.	ROOM	DIMENSIONS
01	LIVING ROOM	3.30m X 2.90m
02	TOILET	2.20m X 1.20m
03	KITCHENETTE	1.55m X 0.60m
04	ROOF TERRACE 1	7.50m X 3.60m
05	ROOF TERRACE 2	7.50m X 4.70m

## SPRING VILLA



DISCLAIMER 1.This façade is subjected to minor amendments without prior notice. 2. Specification, materials and/or colors might be changed based on the unit finishings for front windows, porches, terraces, loggia and exterior tr 3. This façade is for illustrative purposes.

## SPRING VILLA

TOTAL AREA	282.2 m <sup>2</sup>
INTERNAL AREA	223.2 m <sup>2</sup>
ROOF TERRACE	59.0 m <sup>2</sup>

### Ground Floor Area: 91.4 m<sup>2</sup>



#### Ground Floor Plan

01     ENTRANCE PORCH     1.40m X 1.45m       02     ENTRANCE LOBBY     1.50m X 2.15m       03     RECEPTION & DINING     7.95m X 3.80m/6.80m       04     KITCHEN     3.05m X 2.80m       05     MAID'S ROOM     2.05m X 1.80m       06     MAID'S BATHROOM     0.90m X 1.50m       07     LOBBY     0.85m X 2.05m       08     GUEST TOILET     1.15m X 2.05m       09     TERRACE     2.90m X 1.70m       10     MAIN ENTRANCE     11	NO.	ROOM	DIMENSIONS
03     RECEPTION & DINING     7.95m X 3.80m/6.80m       04     KITCHEN     3.05m X 2.80m       05     MAID'S ROOM     2.05m X 1.80m       06     MAID'S BATHROOM     0.90m X 1.50m       07     LOBBY     0.85m X 2.05m       08     GUEST TOILET     1.15m X 2.05m       09     TERRACE     2.90m X 1.70m       10     MAIN ENTRANCE	01	ENTRANCE PORCH	1.40m X 1.45m
04     KITCHEN     3.05m X 2.80m       05     MAID'S ROOM     2.05m X 1.80m       06     MAID'S BATHROOM     0.90m X 1.50m       07     LOBBY     0.85m X 2.05m       08     GUEST TOILET     1.15m X 2.05m       09     TERRACE     2.90m X 1.70m       10     MAIN ENTRANCE     X	02	ENTRANCE LOBBY	1.50m X 2.15m
05     MAID'S ROOM     2.05m X 1.80m       06     MAID'S BATHROOM     0.90m X 1.50m       07     LOBBY     0.85m X 2.05m       08     GUEST TOILET     1.15m X 2.05m       09     TERRACE     2.90m X 1.70m       10     MAIN ENTRANCE	03	<b>RECEPTION &amp; DINING</b>	7.95m X 3.80m/6.80m
06     MAID'S BATHROOM     0.90m X 1.50m       07     LOBBY     0.85m X 2.05m       08     GUEST TOILET     1.15m X 2.05m       09     TERRACE     2.90m X 1.70m       10     MAIN ENTRANCE	04	KITCHEN	3.05m X 2.80m
07     LOBBY     0.85m X 2.05m       08     GUEST TOILET     1.15m X 2.05m       09     TERRACE     2.90m X 1.70m       10     MAIN ENTRANCE	05	MAID'S ROOM	2.05m X 1.80m
08     GUEST TOILET     1.15m X 2.05m       09     TERRACE     2.90m X 1.70m       10     MAIN ENTRANCE	06	MAID'S BATHROOM	0.90m X 1.50m
09     TERRACE     2.90m X 1.70m       10     MAIN ENTRANCE	07	LOBBY	0.85m X 2.05m
10 MAIN ENTRANCE	08	GUEST TOILET	1.15m X 2.05m
	09	TERRACE	2.90m X 1.70m
11 VALLEY ACCESS	10	MAIN ENTRANCE	
	11	VALLEY ACCESS	

#### First Floor Area: 104.8 m<sup>2</sup>



#### First Floor Plan

NO.	ROOM	DIMENSIONS
01	KITCHENETTE	0.60m X 3.00m
02	MASTER BEDROOM	3.80m X 3.80m
03	MASTER DRESSING ROOM	1.60m X 2.15m
04	MASTER BATHROOM	1.90m X 2.15m
05	TERRACE	3.40m X 1.70m
06	BEDROOM 1	3.70m X 3.80m
07	TERRACE	3.95m X 1.20m
08	BATHROOM	2.70m X 2.05m
09	BEDROOM 2	3.70m X 3.70m
10	LOBBY	5.20m X 1.10m

DISCLAIMER 1. All rooms dimensions are measured to structural elements and exclude wall finished and construction tolerances. 2. All dimensions have been provided by our consultant architects. 3. All materials, dimensions and drawings are approximate, information subject to change without notice. 4. Actual areas may vary from the-stated area, Drawings not to scale. The developer reserves the right to make revisions. 5. Actual unit areas, front windows, porches, terraces, loggia and exterior trim detail may vary by elevation styles and floor level.

DISCLAIMER 1. All rooms dimensions are measured to structural elements and exclude wall finished and construction tolerances. 2. All dimensions have been provided by our consultant architects. 3. All materials, dimensions and drawings are approximate, information subject to change without notice. 4. Actual areas may vary from the-stated area, Drawings not to scale. The developer reserves the right to make revisions. 5. Actual unit areas, front windows, porches, terraces, loggia and exterior trim detail may vary by elevation styles and floor level.

### Roof Floor Area: 27.0 m<sup>2</sup>



#### Roof Terrace Plan

NO.	ROOM	DIMENSIONS
01	LIVING ROOM	3.80m X 3.20m
02	KITCHENETTE	1.60m X 0.60m
03	LOBBY	1.70m X 0.90m
04	BATHROOM	1.40m X 1.80m
05	ROOF TERRACE 1	4.00m X 3.75m 3.85m X 2.85m
06	ROOF TERRACE 2	3.30m X 3.20m 4.70m X 3.70m

## TWIN HOUSE



#### DISCLAIMER 1.This façade is subjected to minor amendments without prior notice. 2. Specification, materials and/or colors might be changed based on the f unit finishings for front windows, porches, terraces, loggia and exterior trim 3. This façade is for illustrative purposes.

## TWIN HOUSE

TOTAL AREA INTERNAL AREA ROOF TERRACE

230.1 m<sup>2</sup> 170.9 m<sup>2</sup> 59.2 m<sup>2</sup>

### Ground Floor Area: 73.9 m<sup>2</sup>



#### Ground Floor Plan

NO.	ROOM	DIMENSIONS
01	ENTRANCE PORCH	3.50m X 1.50m
02	ENTRANCE LOBBY	2.50m X 1.50m
03	RECEPTION	7.30m X 5.20m
04	KITCHEN	3.60m X 3.60m
05	LOBBY	1.00m X 1.10m
06	GUEST TOILET	1.60m X 1.20m
07	MAID'S ROOM	2.00m X 1.50m
08	MAID'S BATHROOM	2.20m X 1.10m

#### First Floor Area: 77.8 m<sup>2</sup>



#### First Floor Plan

NO.	ROOM	DIMENSIONS
01	LOBBY	2.00m X 2.10m
02	MASTER BEDROOM	3.60m X 3.30m
03	MASTER DRESSING ROOM	2.50m X 2.10m
04	MASTER BATHROOM	2.00m X 2.10m
05	TERRACE 1	3.60m X 0.90m
06	BEDROOM 1	3.60m X 4.10m
07	BEDROOM 2	3.60m X 3.60m
08	TERRACE 2	2.10m X 0.90m
09	BATHROOM	1.50m X 2.70m

DISCLAIMER 1. All rooms dimensions are measured to structural elements and exclude wall finished and construction tolerances. 2. All dimensions have been provided by our consultant architects. 3. All materials, dimensions and drawings are approximate, information subject to change without notice. 4. Actual areas may vary from the-stated area, Drawings not to scale. The developer reserves the right to make revisions. 5. Actual unit areas, front windows, porches, terraces, loggia and exterior trim detail may vary by elevation styles and floor level.

DISCLAIMER 1. All rooms dimensions are measured to structural elements and exclude wall finished and construction tolerances. 2. All dimensions have been provided by our consultant architects. 3. All materials, dimensions and drawings are approximate, information subject to change without notice. 4. Actual areas may vary from the-stated area, Drawings not to scale. The developer reserves the right to make revisions. 5. Actual unit areas, front windows, porches, terraces, loggia and exterior trim detail may vary by elevation styles and floor level.

58

### Roof Floor Area: 19.2 m<sup>2</sup>



#### Roof Terrace Plan

NO. RO	ОМ
--------	----

LIVING ROOM
TOILET
ROOF TERRACE 1
ROOF TERRACE 2

#### DIMENSIONS

3.20m X 3.10m 2.15m X 1.15m 7.50m X 4.50m 5.90m X 1.50/4.70m

## TOWNHOUSE 4 PLEX



#### DISCLAIMER 1.This faqade is subjected to minor amendments without prior notice. 2. Specification, materials and/or colors might be changed based on the unit finishings for front windows, porches, terraces, loggia and exterior tril 3. This faqade is for illustrative purposes.

## TOWNHOUSE 6 PLEX



DISCLAIMER 1.This faqade is subjected to minor amendments without prior notice 2. Specification, materials and/or colors might be changed based on the fi unit finishings for front windows, porches, terraces, loggia and exterior trim 3. This faqade is for illustrative purposes.

## TOWNHOUSE 8 PLEX




DISCLAIMER 1.This façade is subjected to minor amendments without prior notice. 2. Specification, materials and/or colors might be changed based on the final unit finishings for front windows, porches, terraces, loggia and exterior trim ma 3. This façade is for illustrative purposes.

l availability, actual tyles and floor level.

## TOWNHOUSE 4,6,8 PLEX **CORNER & MIRROR**

TOTAL AREA	224.3 m <sup>2</sup>
INTERNAL AREA	165.8 m <sup>2</sup>
ROOF TERRACE	58.5 m <sup>2</sup>



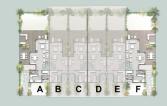



### Ground Floor Area: 70.9 m<sup>2</sup>

#### Ground Floor Plan

NO.	ROOM	DIMENSIONS
01	ENTRANCE PORCH	4.30m X 1.80m
02	ENTRANCE LOBBY	2.00m X 1.90m
03	<b>RECEPTION &amp; DINING</b>	7.50m X 5.90m
04	LOBBY	1.00m X 1.60m
05	KITCHEN	3.60m X 2.40m
06	GUEST TOILET	1.80m X 1.10m
07	MAID'S ROOM	2.20m X 1.60m
08	MAID'S BATHROOM	2.20m X 1.10m

#### First Floor Area: 76.6 m<sup>2</sup>



#### First Floor Plan

NO.	ROOM	DIMENSIONS
01	MASTER BEDROOM	4.00m X 3.30m
02	MASTER DRESSING ROOM	2.20m X 2.10m
03	MASTER BATHROOM	1.70m X 2.10m
04	TERRACE	2.80m X 0.60m
05	BEDROOM 1	3.60m X 3.60m
06	BEDROOM 2	3.60m X 3.60m
07	BATHROOM	2.20m X 1.70m
08	LAUNDRY	2.20m X 1.00m
09	LOBBY	1.00m X 5.50m

DISCLAIMER 1. All rooms dimensions are measured to structural elements and exclude wall finished and construction tolerances. 2. All dimensions have been provided by our consultant architects. 3. All materials, dimensions and drawings are approximate, information subject to change without notice. 4. Actual areas may vary from the-stated area, Drawings not to scale. The developer reserves the right to make revisions. 5. Actual unit areas, front windows, porches, terraces, loggia and exterior trim detail may vary by elevation styles and floor level.

DISCLAIMER 1. All rooms dimensions are measured to structural elements and exclude wall finished and construction tolerances. 2. All dimensions have been provided by our consultant architects. 3. All materials, dimensions and drawings are approximate, information subject to change without notice. 4. Actual areas may vary from the-stated area, Drawings not to scale. The developer reserves the right to make revisions. 5. Actual unit areas, front windows, porches, terraces, loggia and exterior trim detail may vary by elevation styles and floor level.

66

### Roof Floor Area: 18.3 m<sup>2</sup>



#### Roof Terrace Plan

NO.	ROOM	DIMENSIONS
01	LIVING ROOM	2.90m X 2.80n
02	TOILET	1.60m X 1.40n
03	ROOF TERRACE 1	4.00m X 5.40n
04	ROOF TERRACE 2	5.90m X 4.30n

## TOWNHOUSE

## 4,6,8 PLEX MIDDLE & MIRROR

TOTAL AREA	212.0 m
INTERNAL AREA	159.5 m
ROOF TERRACE	52.5 m <sup>2</sup>







### Ground Floor Area: 63.4 m<sup>2</sup>



#### Ground Floor Plan

NO.	ROOM	DIMENSIONS
01	ENTRANCE PORCH	1.70m X 1.20m
02	ENTRANCE LOBBY	1.80m X 0.90m
03	<b>RECEPTION &amp; DINING</b>	4.00m X 8.50m
04	LOBBY	1.10m X 1.60m
05	KITCHEN	2.40m X 3.60m
06	GUEST TOILET	1.10m X 1.90m

#### First Floor Area: 76.4 m<sup>2</sup>



#### First Floor Plan

NO.	ROOM	DIMENSIONS
01	MASTER BEDROOM	4.00m X 3.10m
02	MASTER DRESSING ROOM	2.20m X 2.10m
03	MASTER BATHROOM	1.70m X 2.10m
04	TERRACE 1	2.80m X 0.80m
05	BEDROOM 1	3.40m X 3.60m
06	BEDROOM 2	3.60m X 3.60m
07	TERRACE 2	1.70m X 1.10m
08	BATHROOM	2.20m X 1.80m
09	LAUNDRY	1.10m X 1.40m
10	LOBBY	1.00m X 5.50m

DISCLAIMER 1. All rooms dimensions are measured to structural elements and exclude wall finished and construction tolerances. 2. All dimensions have been provided by our consultant architects. 3. All materials, dimensions and drawings are approximate, information subject to change without notice. 4. Actual areas may vary from the-stated area, Drawings not to scale. The developer reserves the right to make revisions. 5. Actual unit areas, front windows, porches, terraces, loggia and exterior trim detail may vary by elevation styles and floor level.

DISCLAIMER 1. All rooms dimensions are measured to structural elements and exclude wall finished and construction tolerances. 2. All dimensions have been provided by our consultant architects. 3. All materials, dimensions and drawings are approximate, information subject to change without notice. 4. Actual areas may vary from the-stated area, Drawings not to scale. The developer reserves the right to make revisions. 5. Actual unit areas, front windows, porches, terraces, loggia and exterior trim detail may vary by elevation styles and floor level.

### Roof Floor Area: 19.7m<sup>2</sup>



#### Roof Terrace Plan

NO.	ROOM	DIMENSIONS
01	LIVING ROOM	3.00m X 3.30m
02	TOILET	1.60m X 1.30m
03	ROOF TERRACE 1	4.00m X 5.10m
04	ROOF TERRACE 2	5.70m X 5.40m





(f) (a) misritaliaproperties www.misritaliaproperties.com

Villa 8, La Nuova Vista Compound,

New Cairo, Cairo,

Misr Italia Properties reserves the right to make minor alterations without prior notice. All renderings and other visual materials, design, and facades are for demonstrative purposes only and are subject to change. Diagrams are not to scale and are for illustrative purposes only. Finishing is according to the specs in contract appendix.

